

SCALE:
SOURCE:
CITY:
ADDRESS:


SURVEY 01

OWNER/CLIENT
SUGAR Mill PROPERTIES

STATE OF KENTUCKY
GLENN S. TURNER
2153
LICENSED
PROFESSIONAL
LAND SURVEYOR

PRELIMINARY PLANS
NOT FOR RECORDING OR
CONSTRUCTION PURPOSES

HARDIN COUNTY, COMMONWEALTH
OF KENTUCKY
DB. 1052, PG. 535

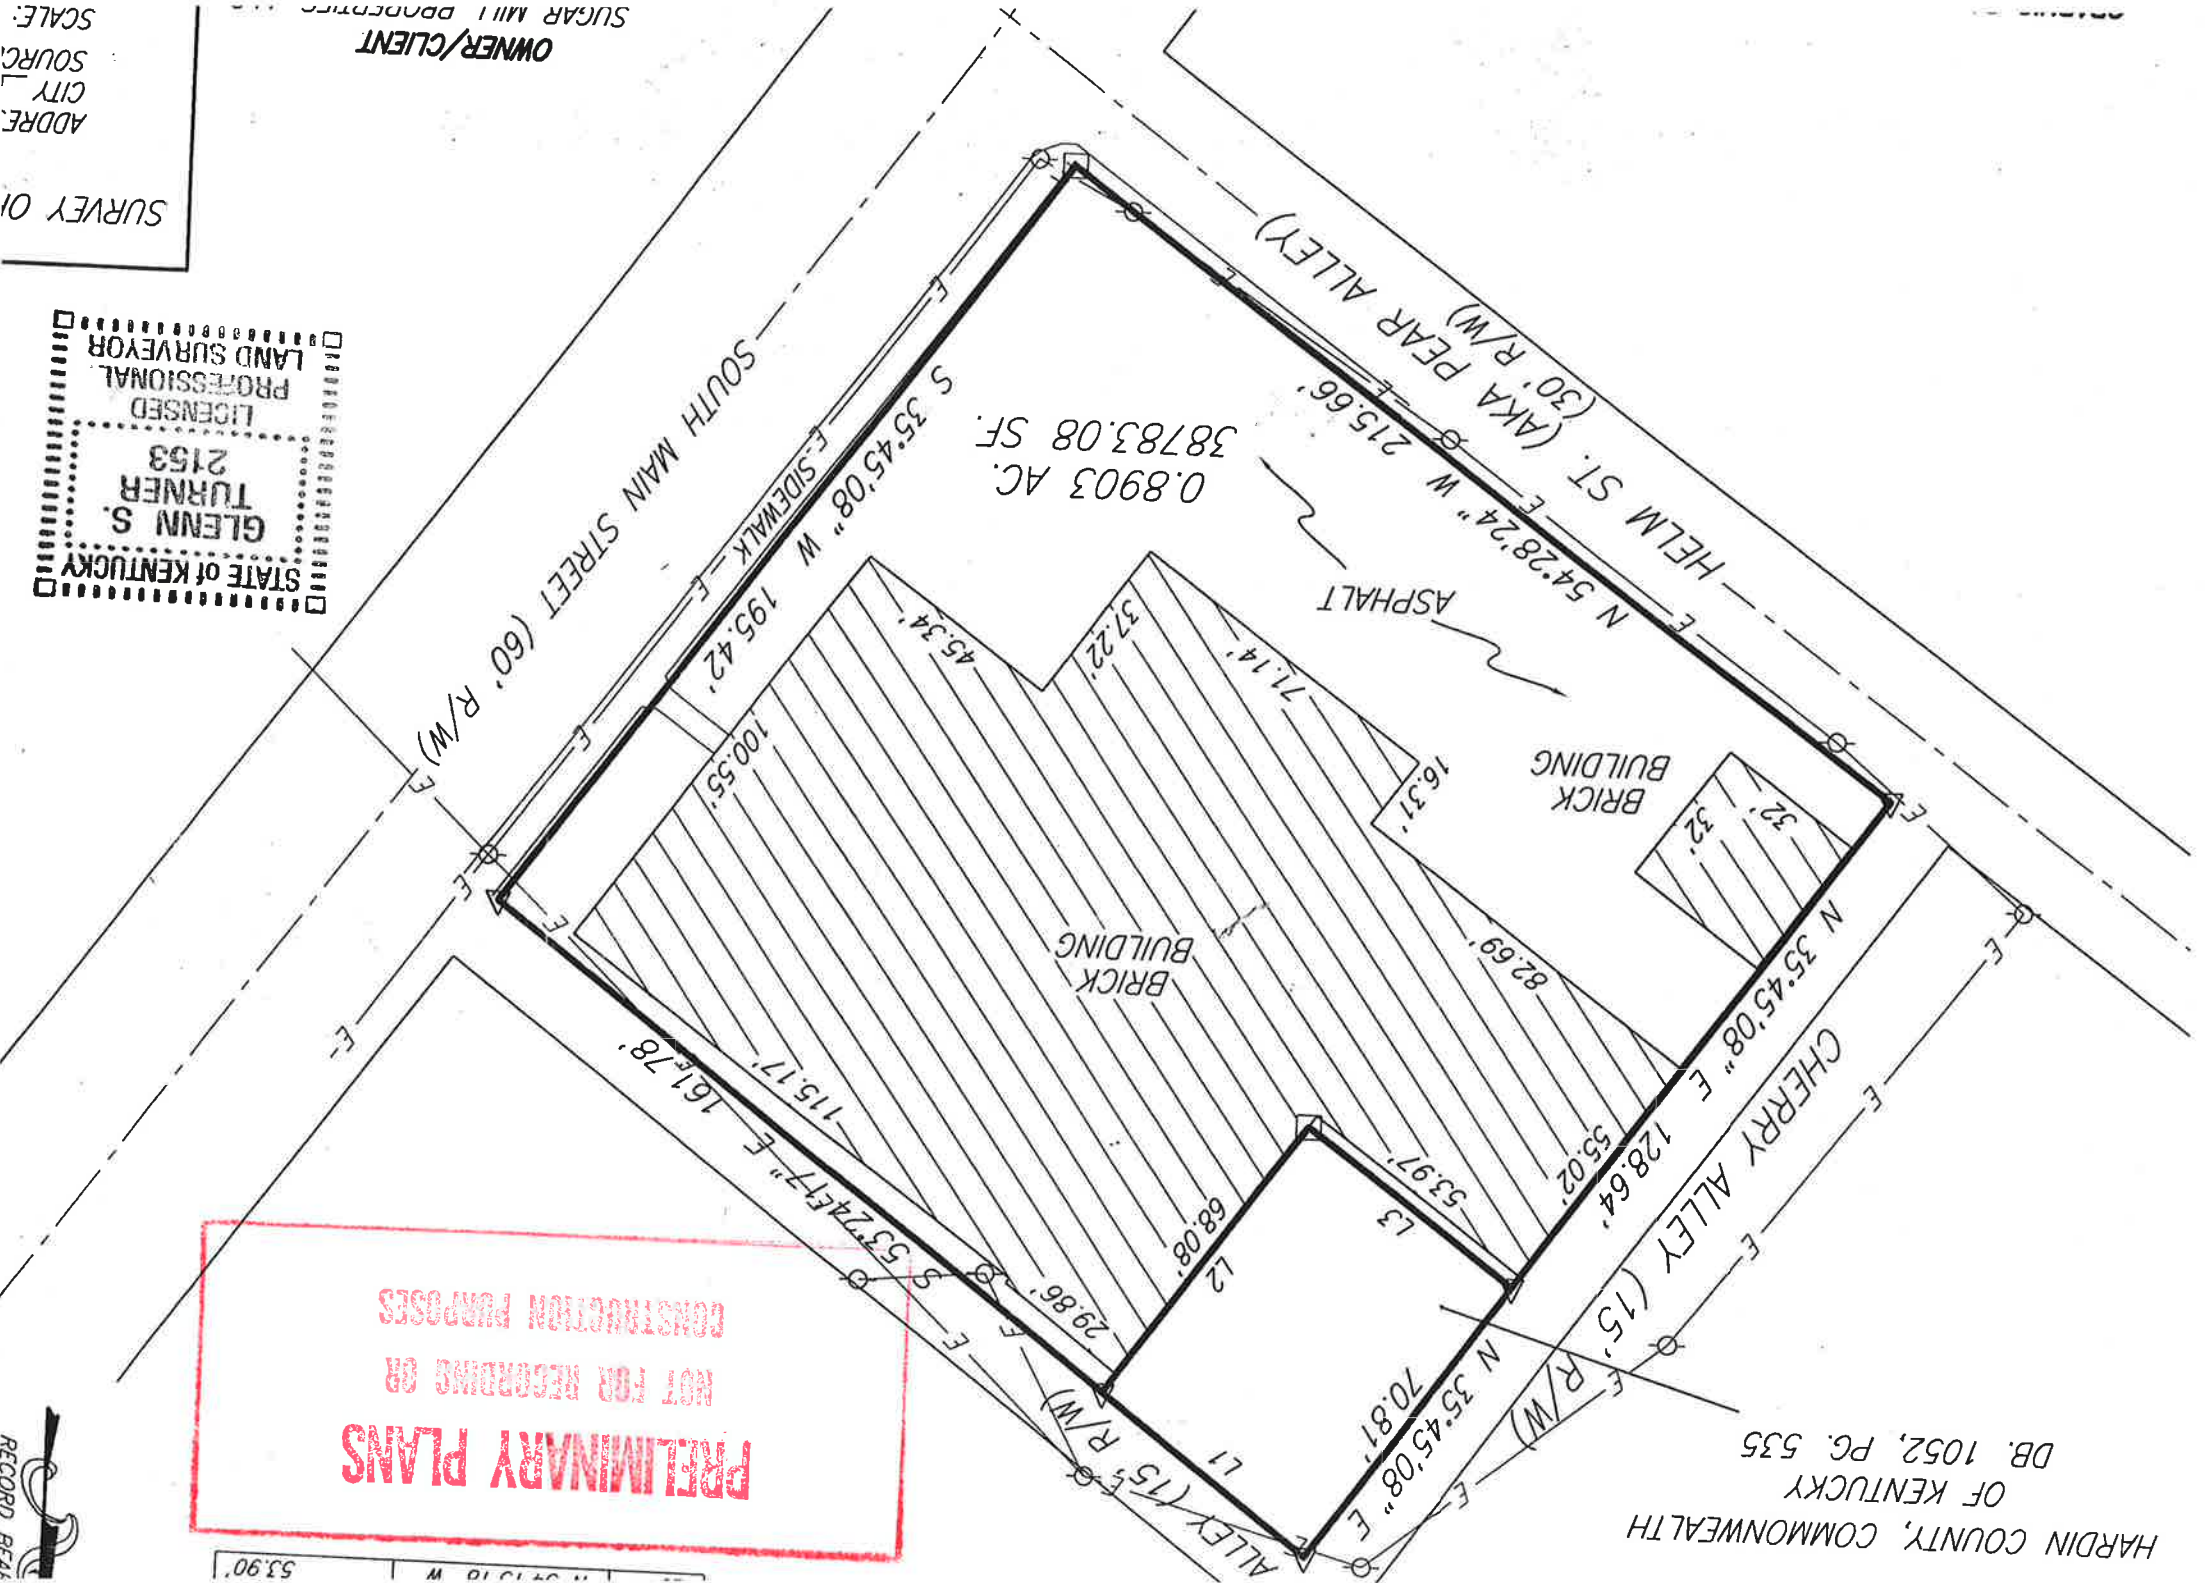

0.8903 AC.
38783.08 SF.

BRICK
BUILDING

BRICK
BUILDING

SOUTH MAIN STREET (60' R/W)

HELM ST. (30' R/W)
(AKA PEAR ALLEY)

CHERRY ALLEY (15' R/W)

ALLEY (15' R/W)

53.90'

53.90' W

